


NEW CONSTRUCTION SPECIALTY GROCER

SWC W Colonial Dr & Daniels Rd, Winter Garden FL

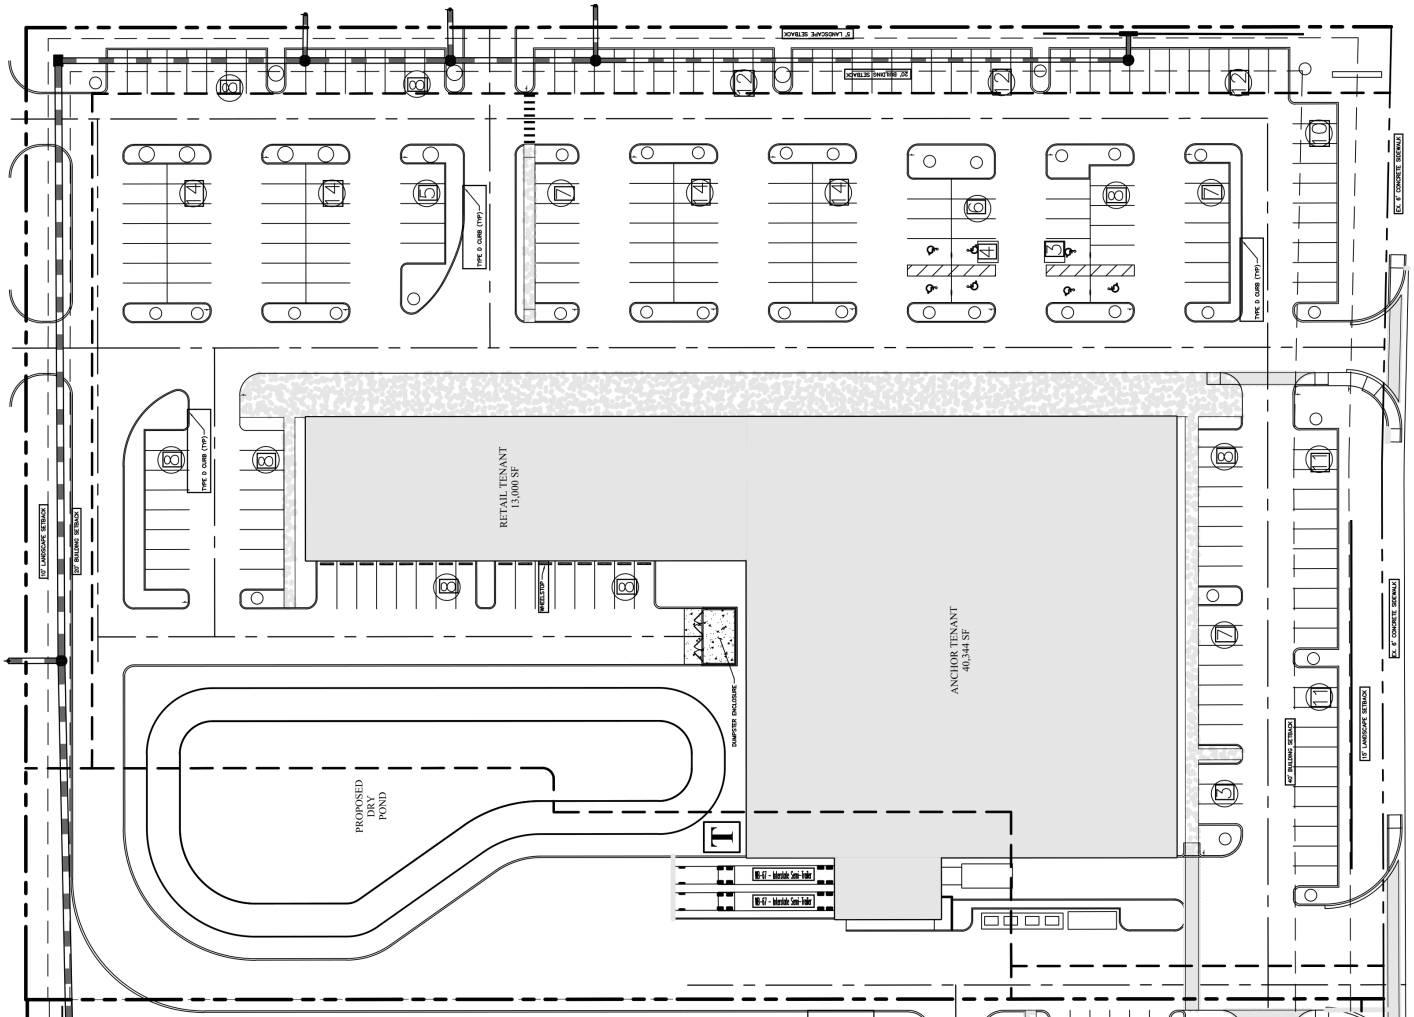

Site Plan



NEW CONSTRUCTION SPECIALTY GROCER

SWC W Colonial Dr & Daniels Rd, Winter Garden FL



Site Plan



North Elevation

